


Original hall 
 Scale 1:200@A4
 6-4-06
 Drawn by:
 R. Lawley

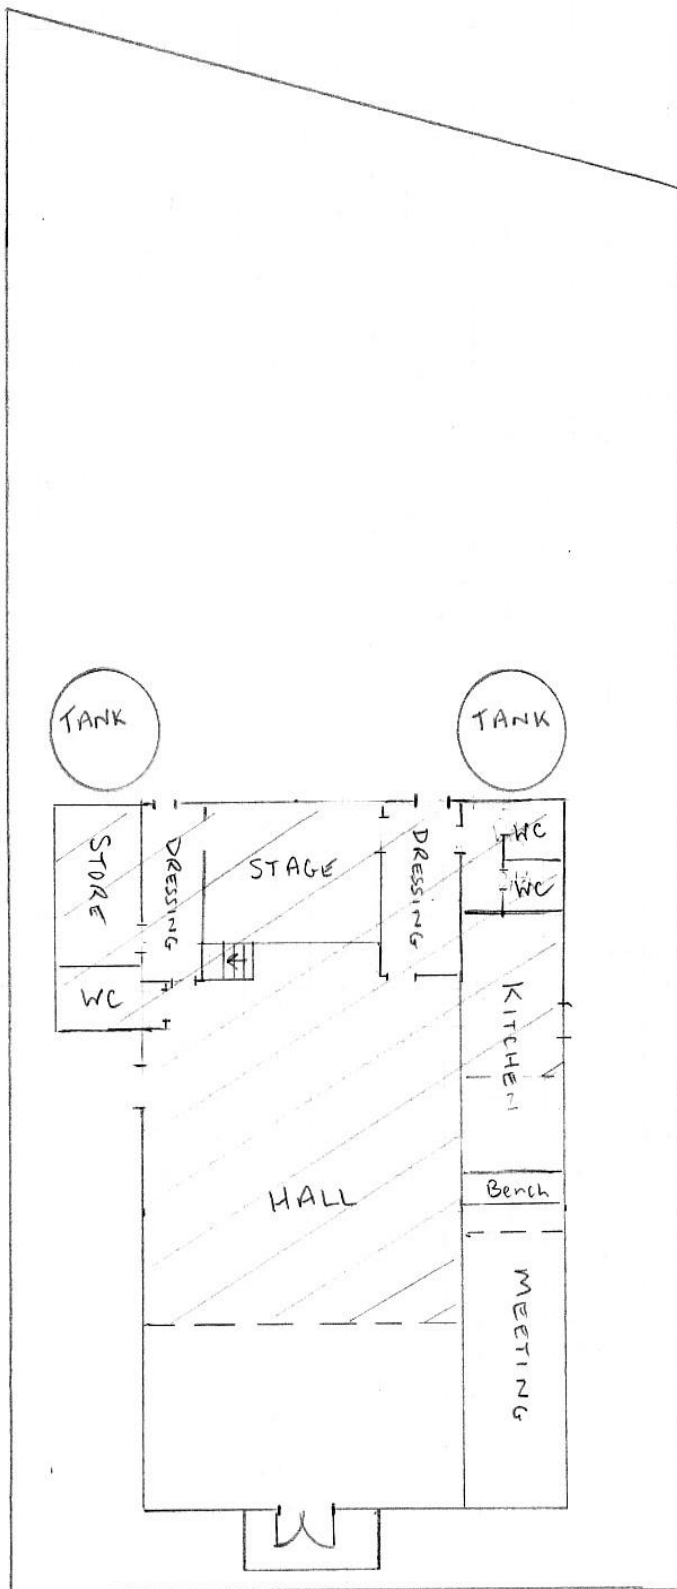

MAIN ROAD

PLAN OF MICHELAGO HALL